


**GENERAL NOTES**

- ENHANCED SOUNDPROOFING IN ROOMS
- INDIVIDUAL CLIMATE CONTROL IN ROOMS
- VENTILATION TO DEAL WITH ODOURS
- TV & MUSIC SYSTEMS IN EACH ROOM
- WIFI THROUGHOUT

PHASE 1 NEW ADDITION 662ft<sup>2</sup>  
 PHASE 2 RENOVATION 1317ft<sup>2</sup>  
 TOTAL: 1979ft<sup>2</sup>


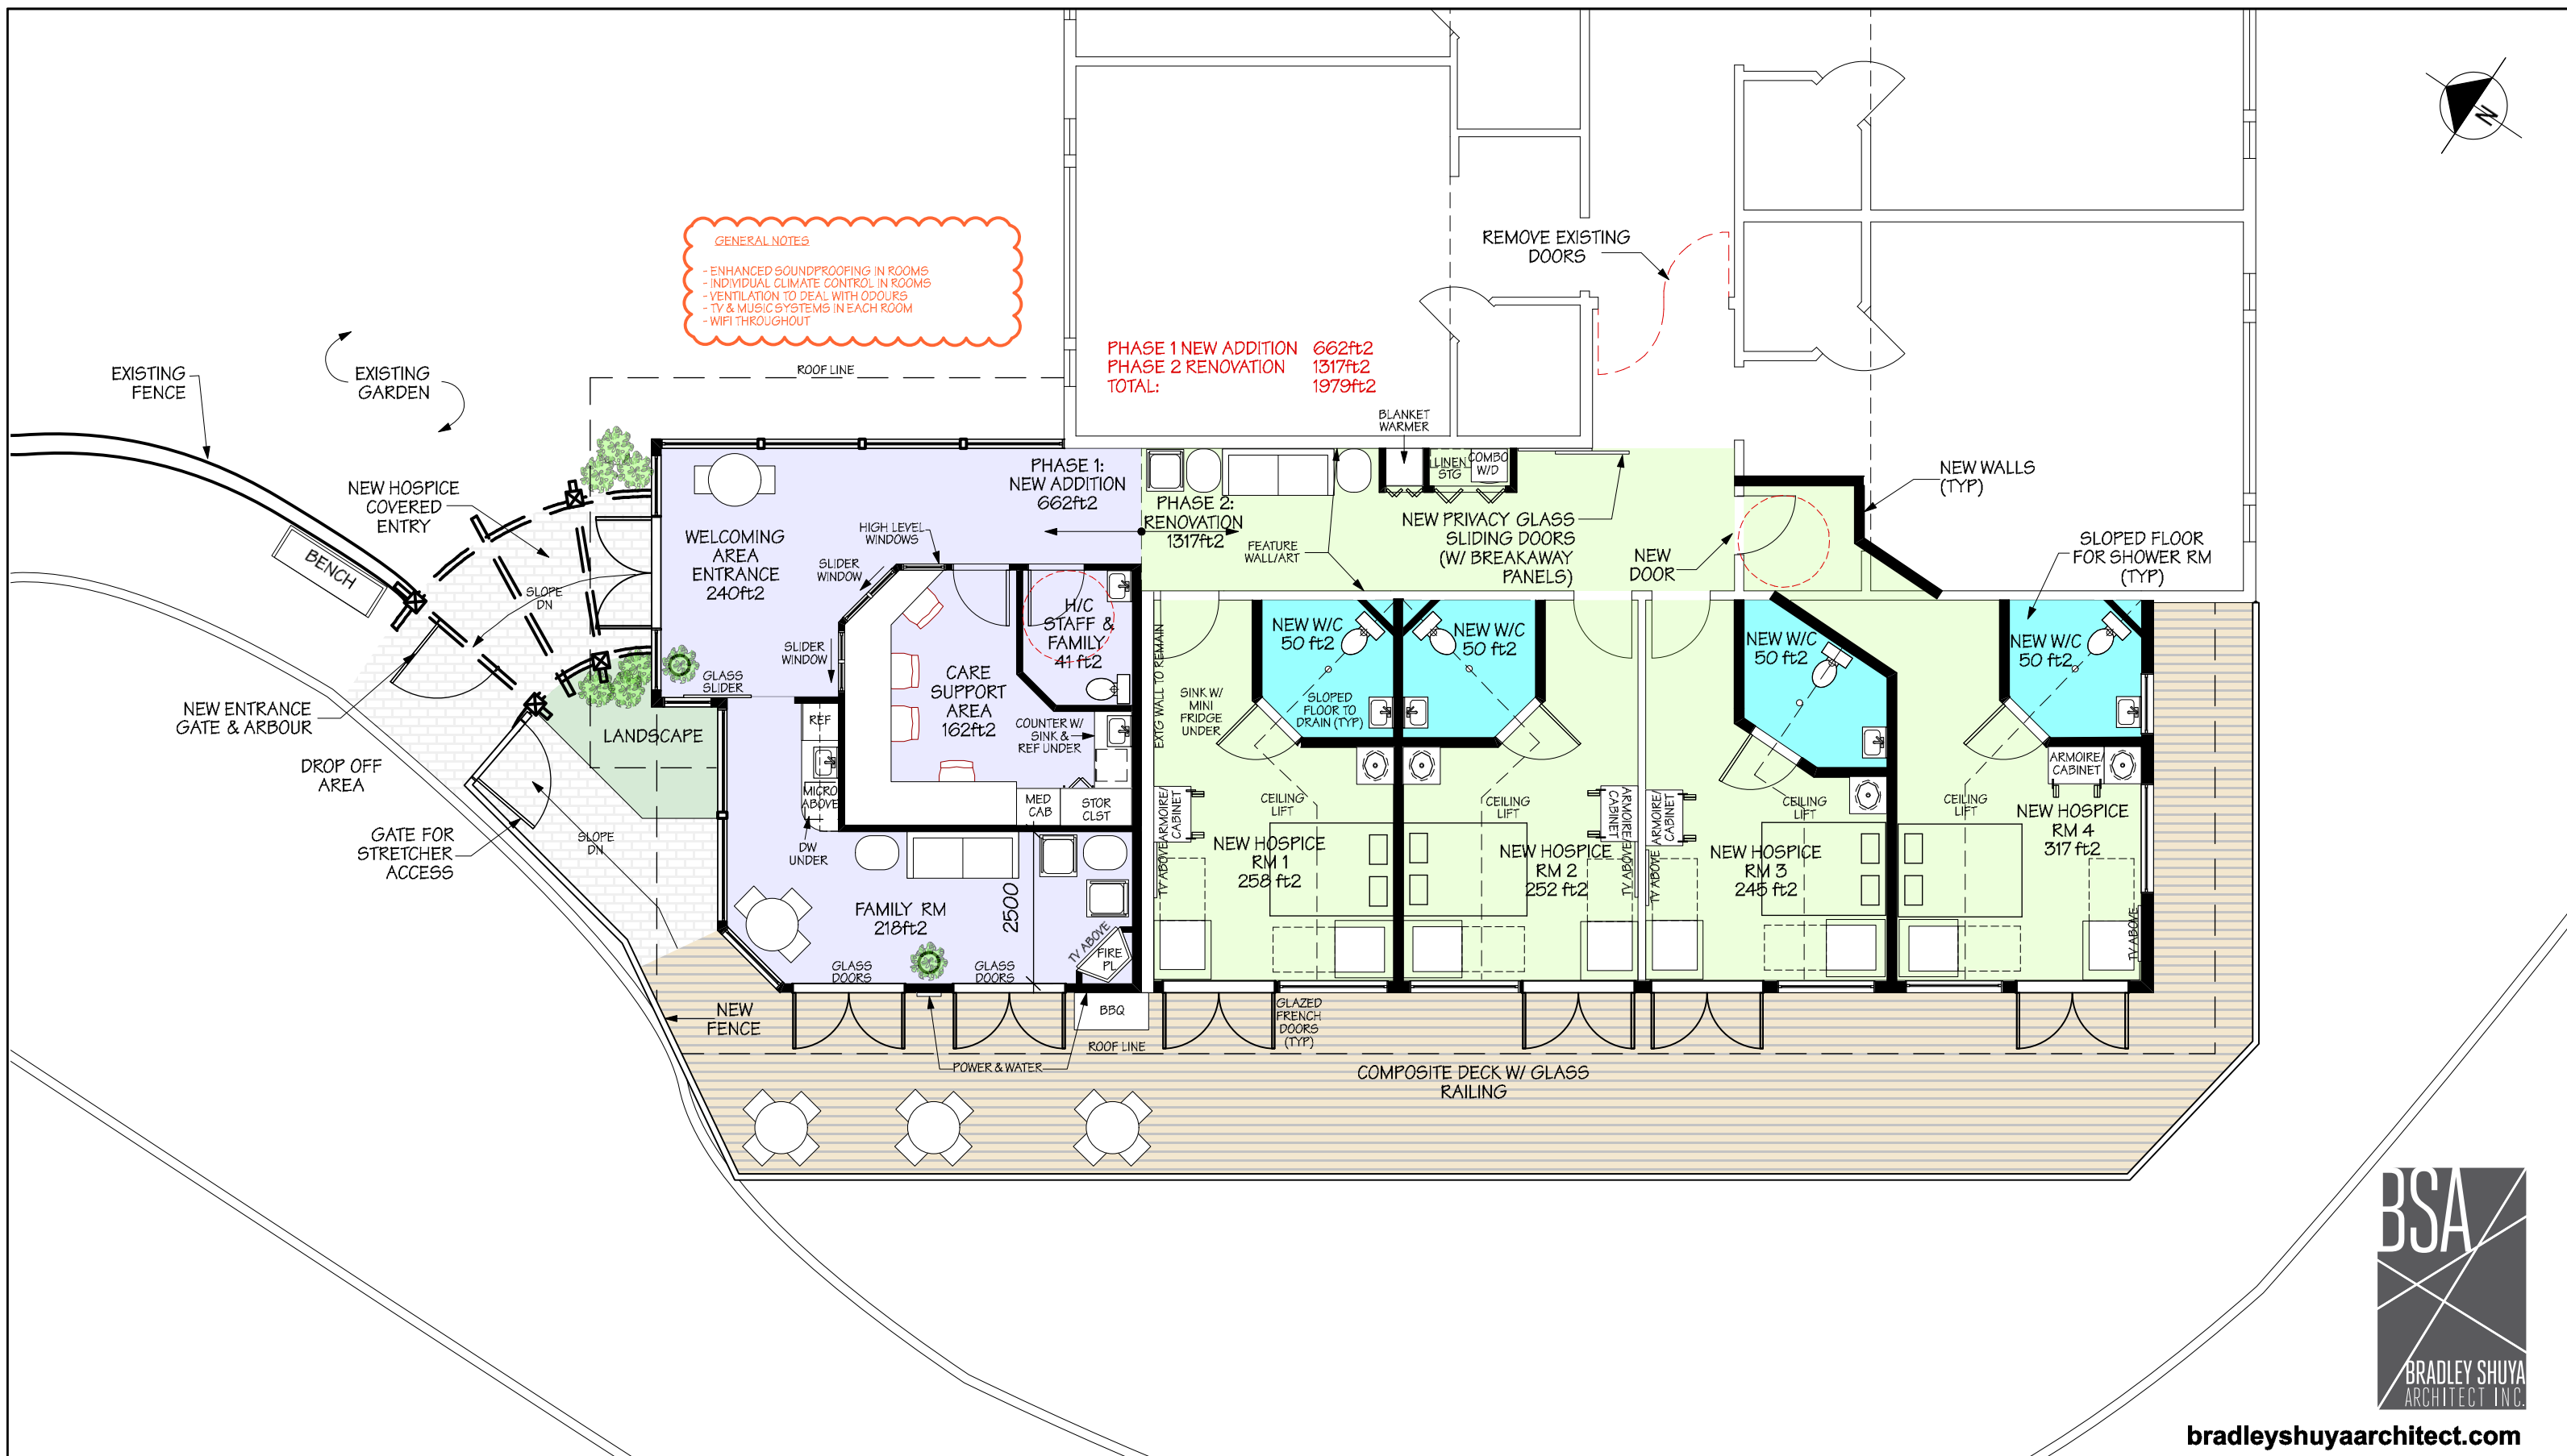


1 FLOOR PLAN  
SCALE: 1:100

PROJECT NAME  <b>ST. JOSEPH'S GENERAL HOSPITAL          NEW HOSPICE ADDITION &amp; RENOVATION          CONCEPT NUMBER 3.3</b>	DATE	SEPT 22, 2014	PROJECT NO.	14-16
	SCALE	1:100	DWG REFERENCE	FLOOR PLAN
	DRAWN	DZ/MS	SHEET	A-1.1



bradleyshuyaarchitect.com

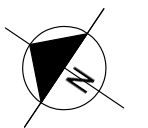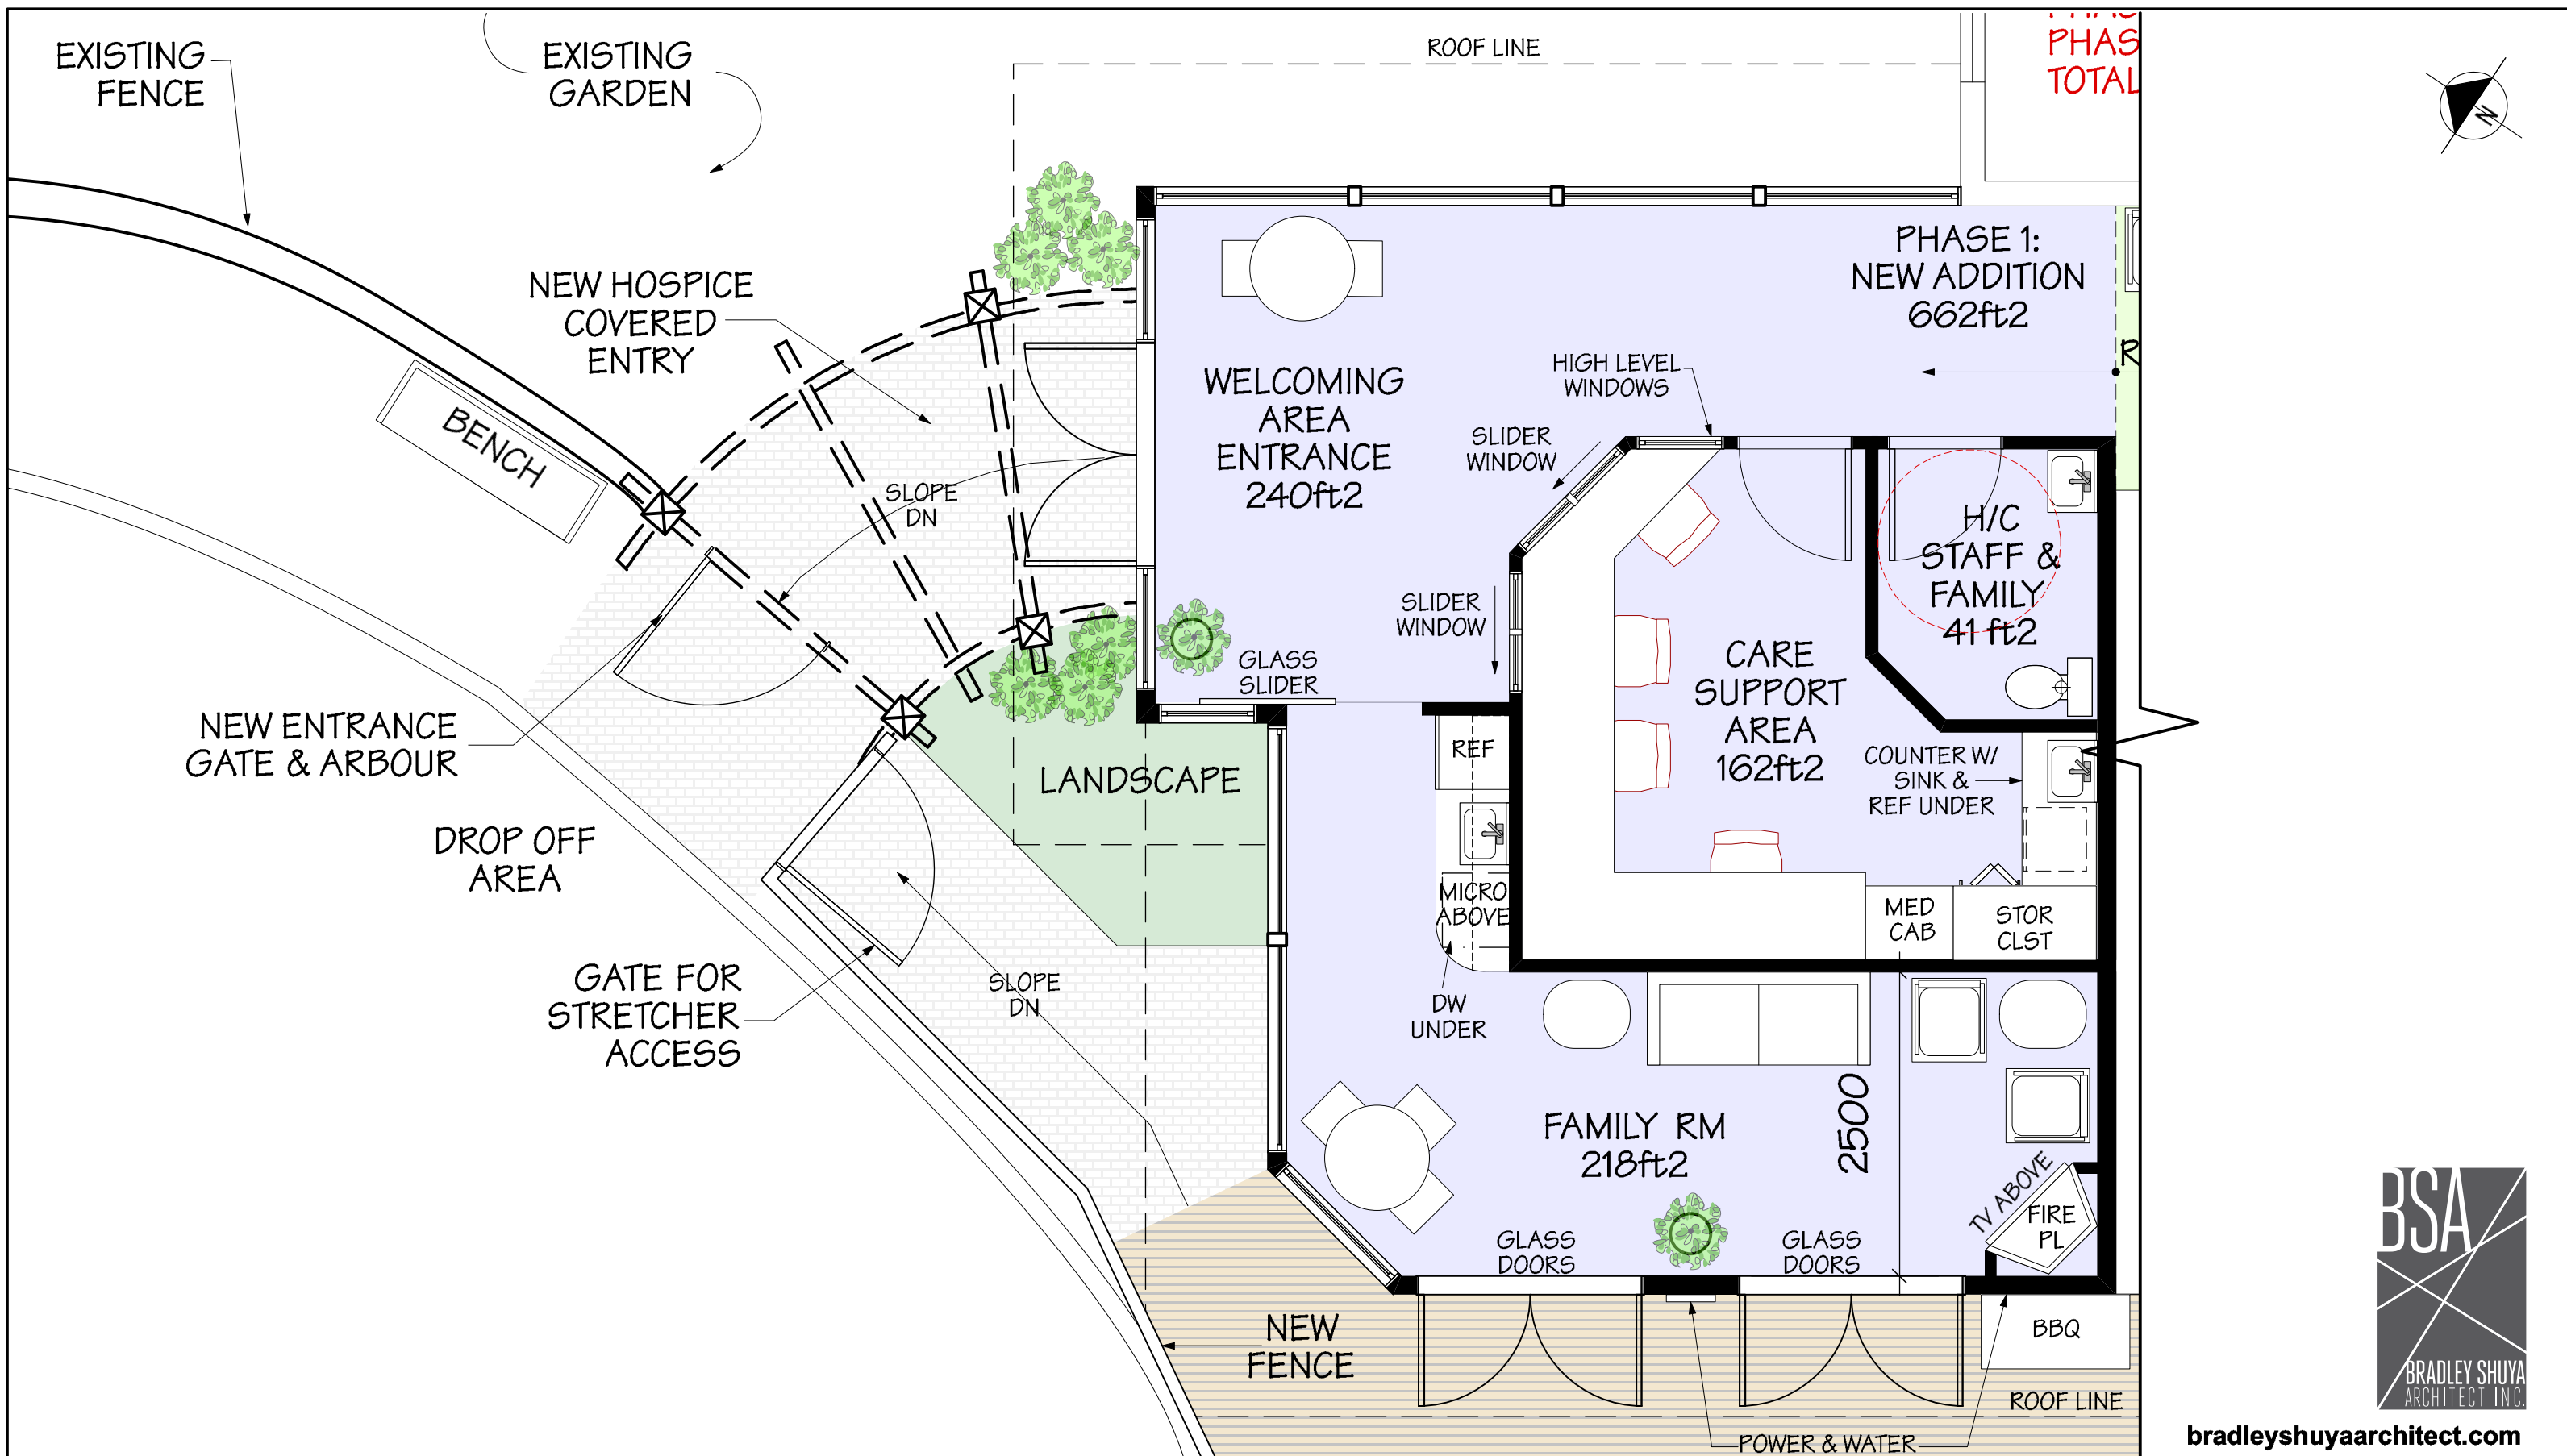

bradleyshuyaarchitect.com

1 PHASE 1 NEW ADDITION  
SCALE: 1:50

PROJECT NAME	<b>ST. JOSEPH'S GENERAL HOSPITAL NEW HOSPICE ADDITION &amp; RENOVATION CONCEPT NUMBER 3.3</b>		
DATE	SEPT 22, 2014	PROJECT NO.	14-16
SCALE	1:50	DWG REFERENCE	PHASE 1 ADDITION
DRAWN	DZ/MS	SHEET	A-1.2